


Plant schedule

SPECIES	NUMBER	No/m ²	Size
Cornus sanguinea 'Midwinter Fire'	7	3	3L 40-60
Gaura lindheimeri	5	4	2L CG
Euonymus 'Emerald n Gold'	18	6	3L 20-30
Heuchera 'Red Spangles'	12	4	1L CG
Hebe 'Green Globe'	43	5	3L 15-20
Phormium 'Bronze baby'	2		3L 40-60

Tree specification

Malus tschonoskii RB 20-25

All planting areas to have planting membrane:
Mipex geotextile and bark mulch 70mm thick

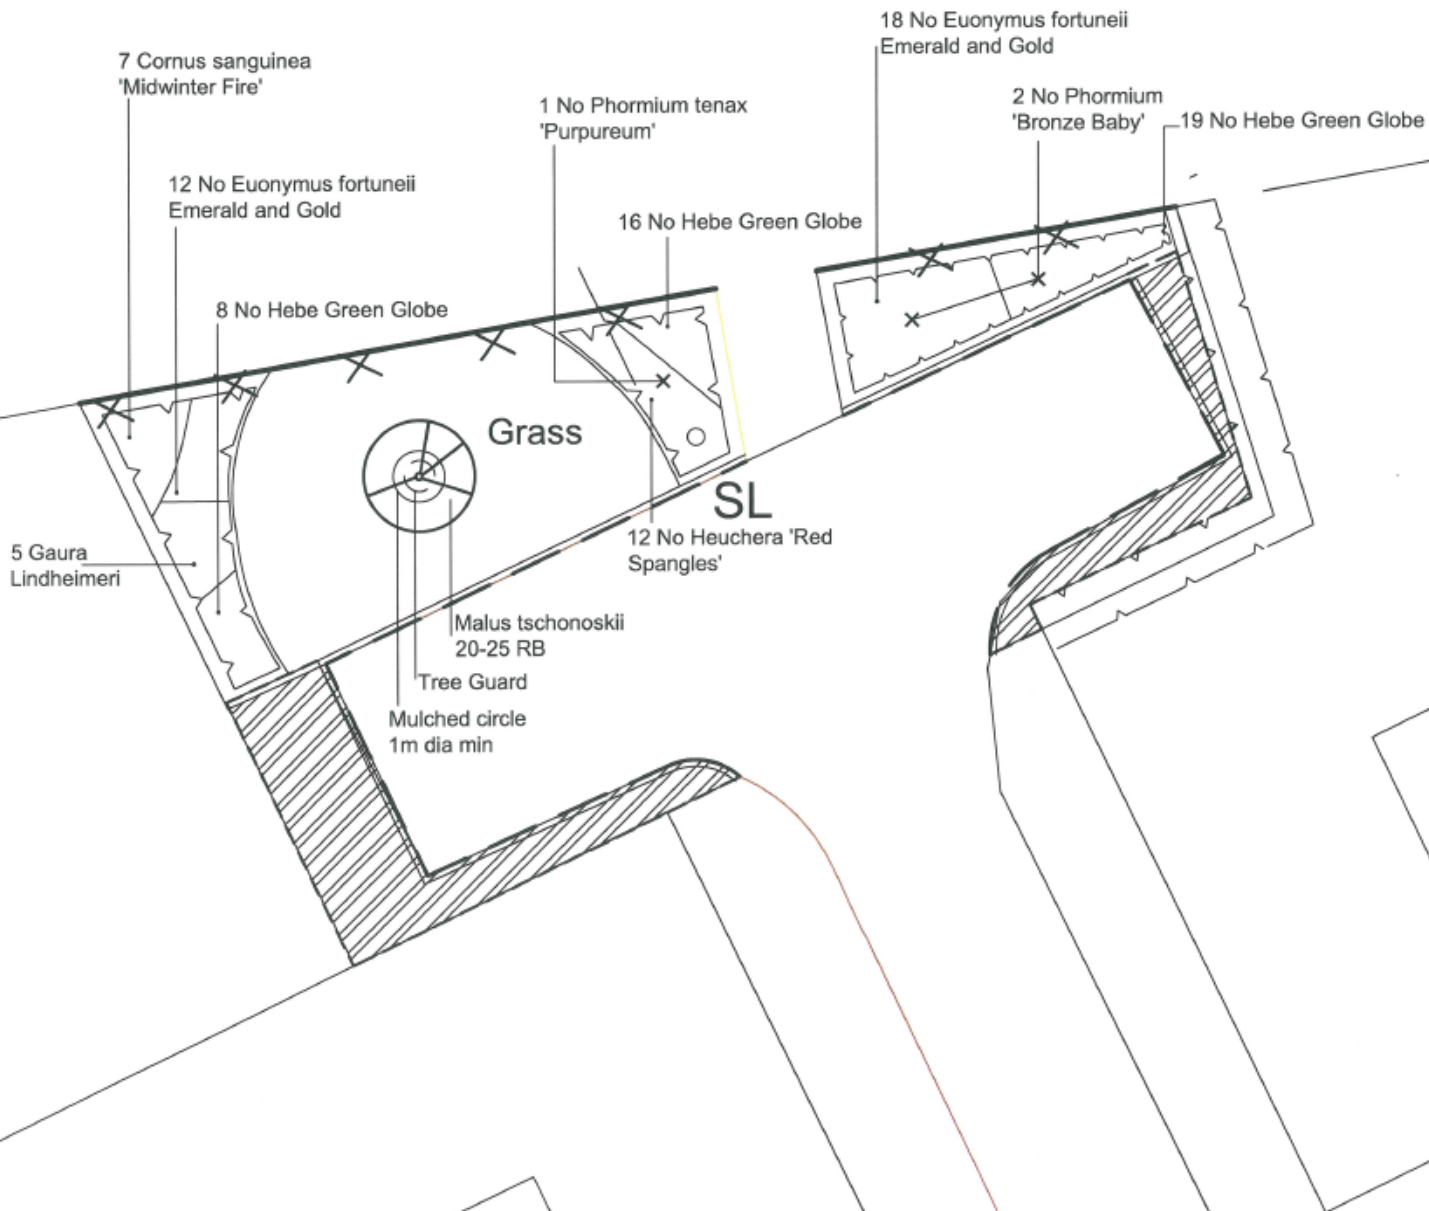

PROJECT: Highfield Corner Sites

DRWG TITLE: Grange View Ginnet Planting Plan

DRWG No: 4HJB019/10/302

DRAWN BY: ES

CHKD BY: DB

SCALE: 1:100@A3

DATE: Jan 11

