
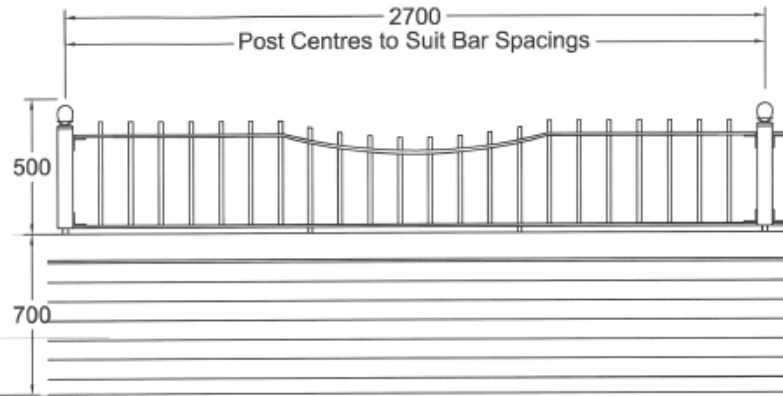


Notes

Do not scale from this drawing

Side

Elevation

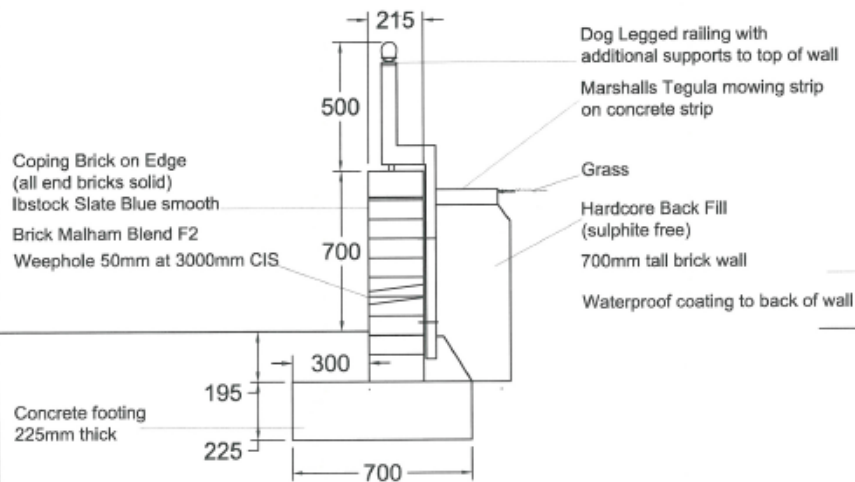

Reproduced from the Ordnance Survey mapping with the permission of the Controller of Her Majesty's Stationary Office © Crown Copyright. Unauthorised reproduction infringes Crown copyright and may lead to prosecution or civil proceedings. Wakefield Metropolitan District Council LA 078406.

NOTES:

All metalwork to be galvanised, and painted as specification.

Brick Wall, 700mm above ground, 2+ courses below, 10mm mortar joints 3:1 sand / cement. Wall to step down one brick course at intervals as required. Wall ties at 450mm staggered centres, 700mm x 225mm concrete footing. Backfill of MOT Type 1 granular fill Railing panels 500 high with 2700 mm post centres for standard panels.

Tegula mowing strip to rear of wall. 240 x 260 x 60 tegula blocks set on 100mm depth concrete and 100mm depth Type 1 Hardcore.



Fencing - Manygates Crescent
PROJECT: Portobello Four Shops Project

DRWG TITLE: Retaining Wall Detail - Manygates

DRWG No: 7HJC012/08/505

DRAWN BY: ES

CHKD BY: DB

SCALE: 1:20

DATE: June 10